
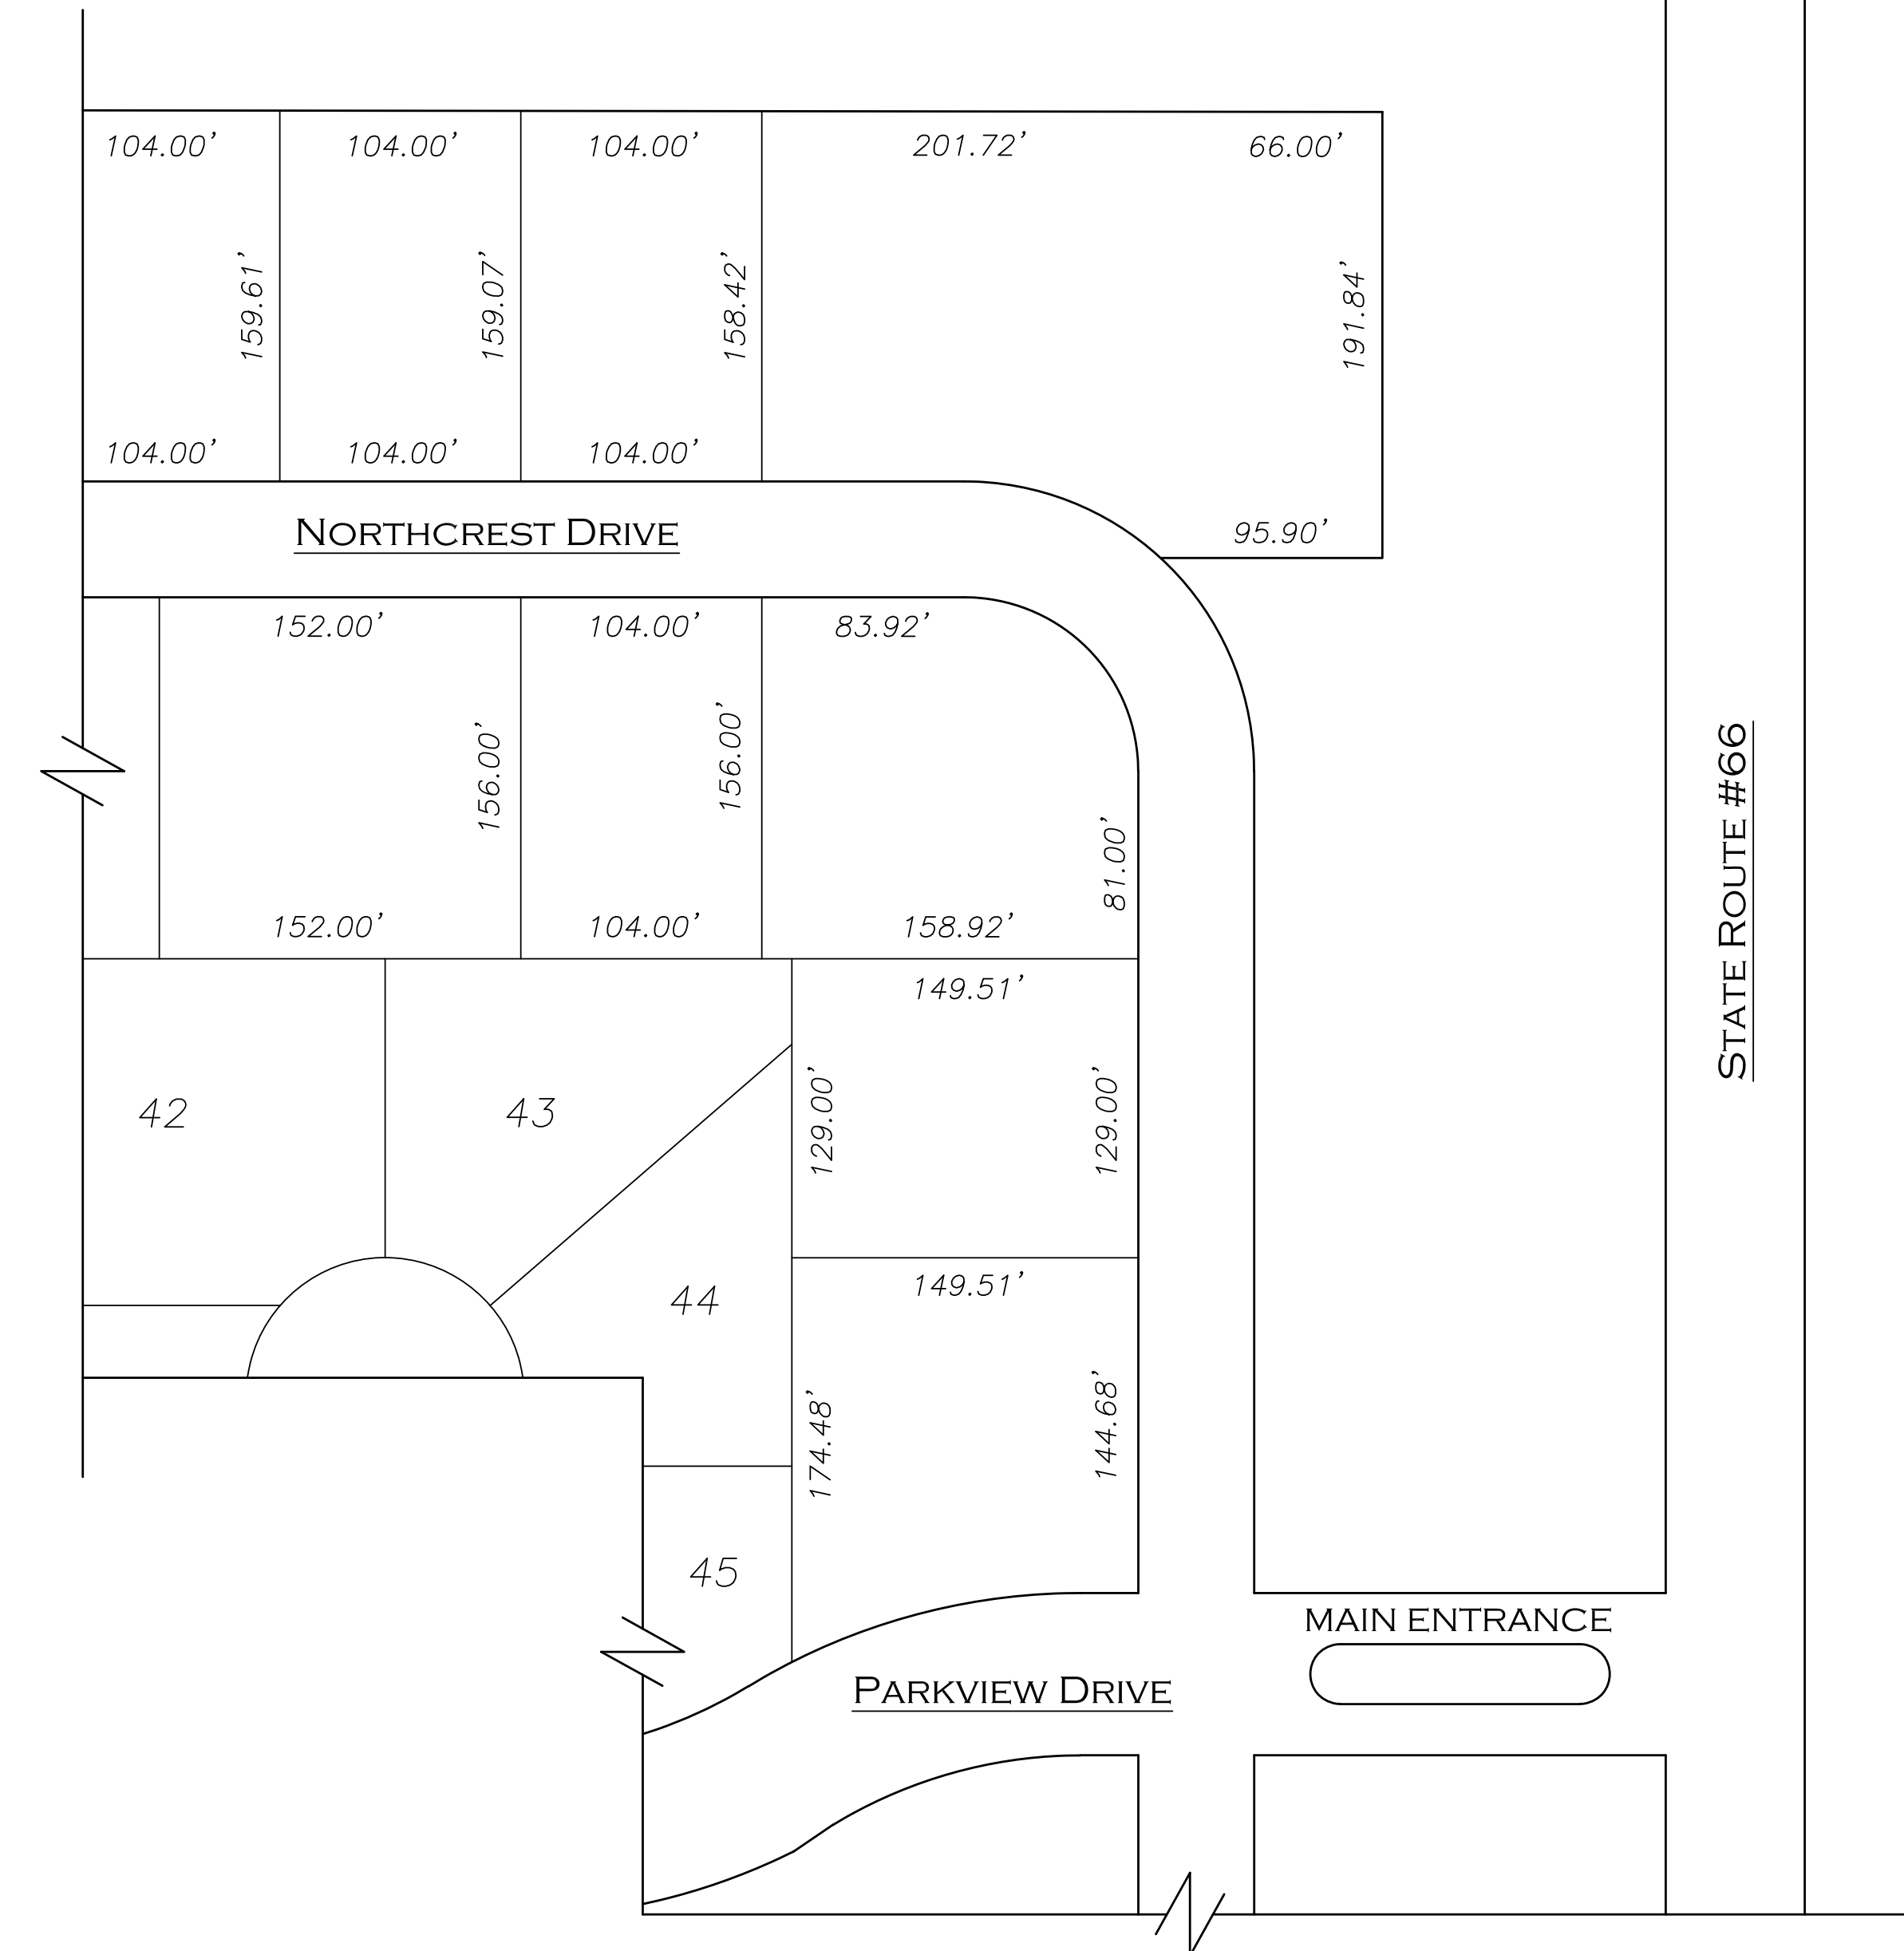


# PARKVIEW ACRES

## SUBDIVISION, PHASE 6

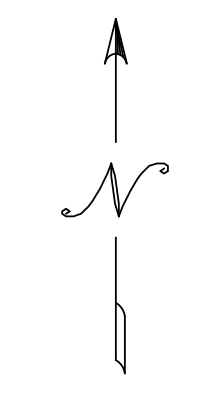

285 SOUTH OHIO STREET  
P.O. BOX 3  
MINSTER, OHIO 45865  
PHONE: 419-628-3364  
www.baumerconstruction.com

**PARKVIEW ACRES SUBDIVISION**

**SITE PLAN**

PROJECT NUMBER
DRAWN BY <b>DJS</b>
DATE <b>12-22-20</b>
DRAWING NUMBER <b>C-1</b>